




HUNTER  
CONTINUOUS INSULATION

## Hunter Xci Polyiso - Pipe and Penetration Flashing

Hunter Xci Wood Composite

Continuous Insulation under WRB  
With Sheathing

Exterior Cladding  
Non-Masonry

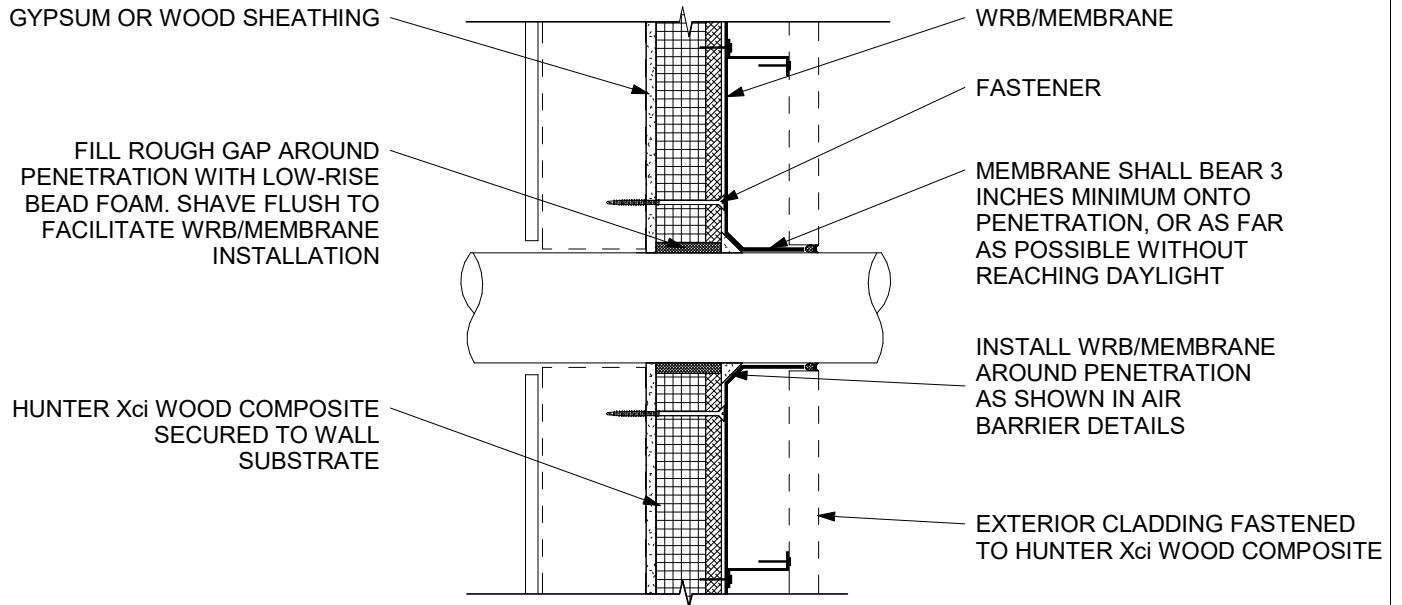

Drawing Not To Scale

[www.hunterpanels.com](http://www.hunterpanels.com) 888.746.1114